


Balkong TYP 1

1:20

PRINCIP
 Renovering balkong
 Hel nedblining
 Täckande betongskikt
 Kanter 40mm
 Övrigt 30mm

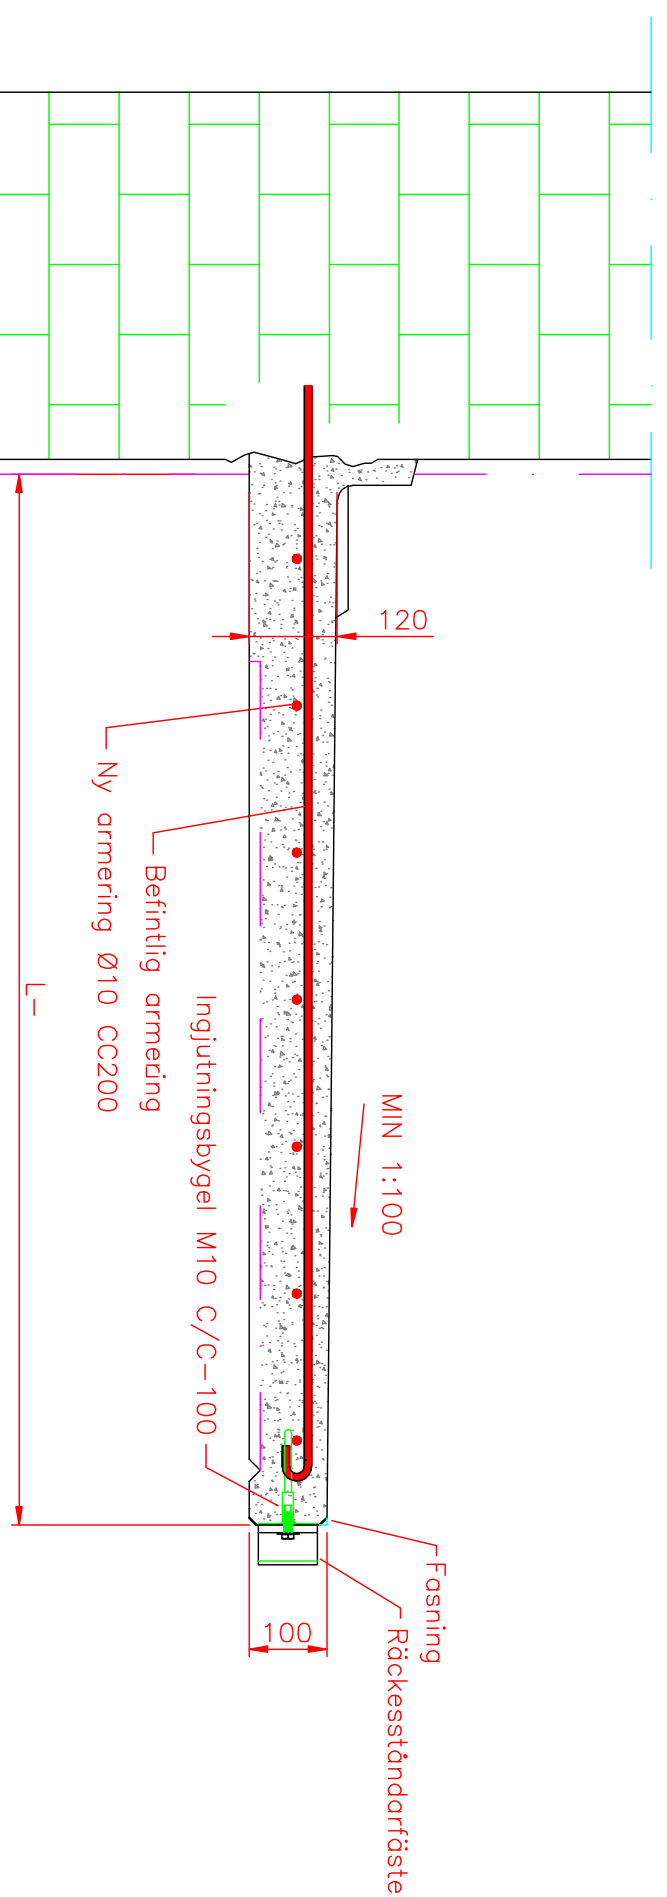

SEKTION A-A

1:10

Renovering balkong		Bändmning		Material		Mod.nr ömne Dimension		Anm.	
Det.nr	Ant.	Ritad	Kop.	Kontr.	Stand.	Godk.	Skala	Generell teckens	Datum
		L.R.					1:10	SS-ISO	2768-m
ALCONS		BALKONGENTREPPENAD		-				Objektnummer	
Trollsundsavägen 155		TFN 08-749 50 66						Ritingsnummer	2012-01-19
124 57 Bondhagen		FAX 08-749 50 01						Rev.	
Nr.	Ant.	Ändring och/eller med.-nr		Datum	Inf.	Godk.			