


ALCONS BALKONGENTREPPENAD  
 This document must not be copied without our written permission and the contents thereof must not be imparted to a third party nor be used for any unauthorized purpose. Controvention will be prosecuted.

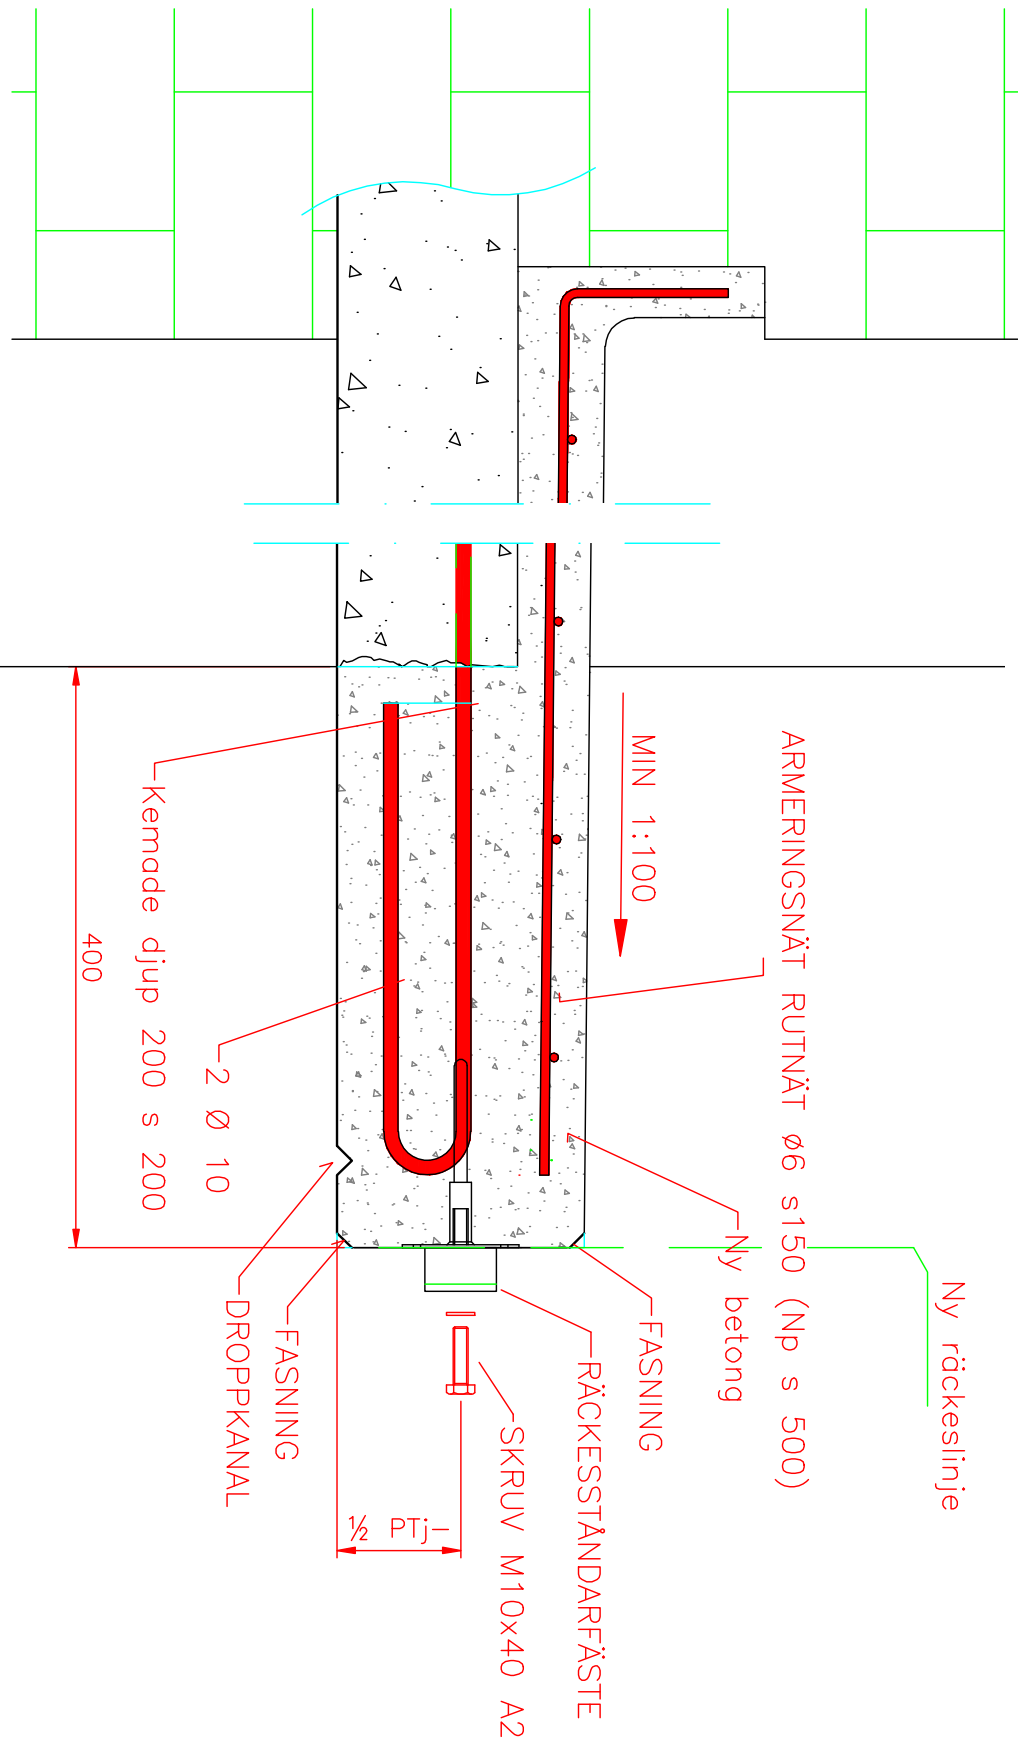

# PRINCIPSEKTION

Nr.	Ant.	Ändring och/eller medd.-nr	Datum	Inf.	Godk.	<b>Pågjutning balkong</b>		<b>Material</b>		<b>Mod.nr ämne Dimension Skala</b>		<b>Anm.</b>		
						Det.nr Ant. Konstr.	Bendämning Ritad L.R.	Kop.	Kontr.	Stand.	Godk.	1:5	Generell teckning SS-ISO Objekt nummer 619468 Ritningsnummer M2	Datum 11-09-05 Rev.
<b>ALCONS BALKONGENTREPPENAD</b> Trollesundsvägen 155 TFN 08-749 50 66 124 57 Bånghagen FAX 08-749 50 01						Kv.Roslagsbanan 6 Drottning Kristinasväg Stockholm								