
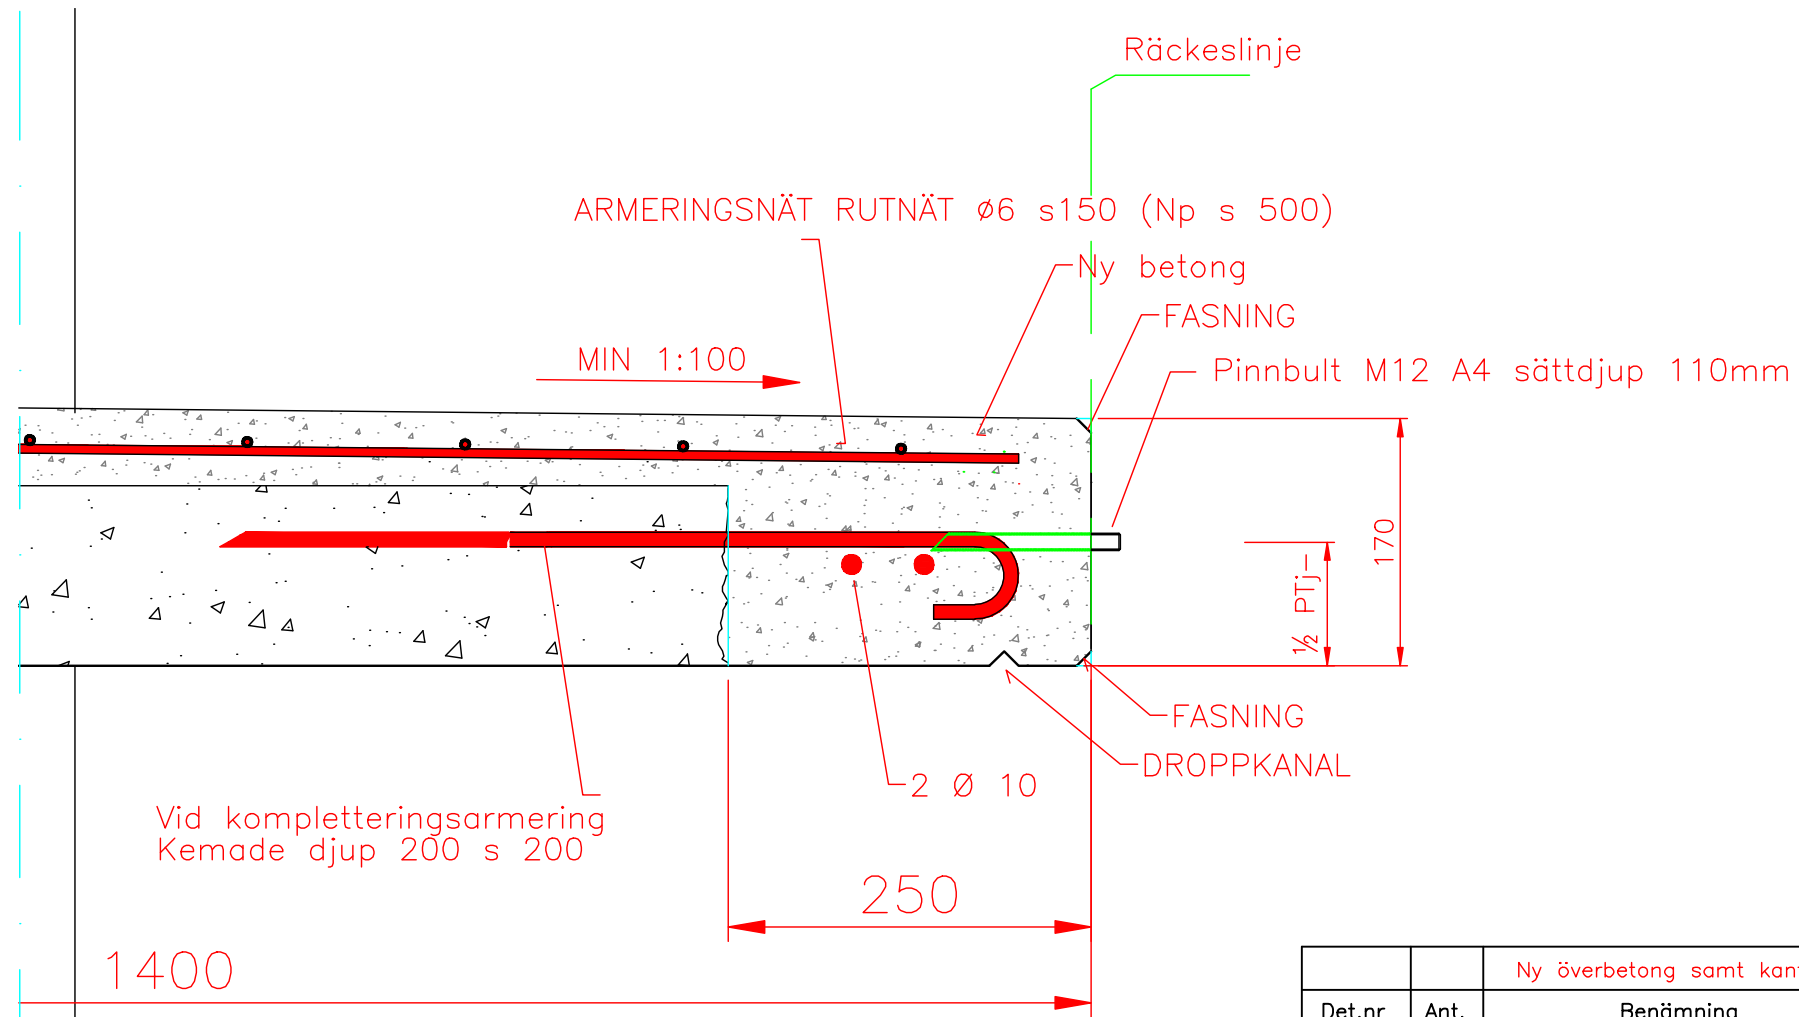


ALCONS BALKONGENTREPRENAD

This document must not be copied without our written permission and the contents thereof must not be imparted to a third party nor be used for any unauthorized purpose. Contravention will be prosecuted.

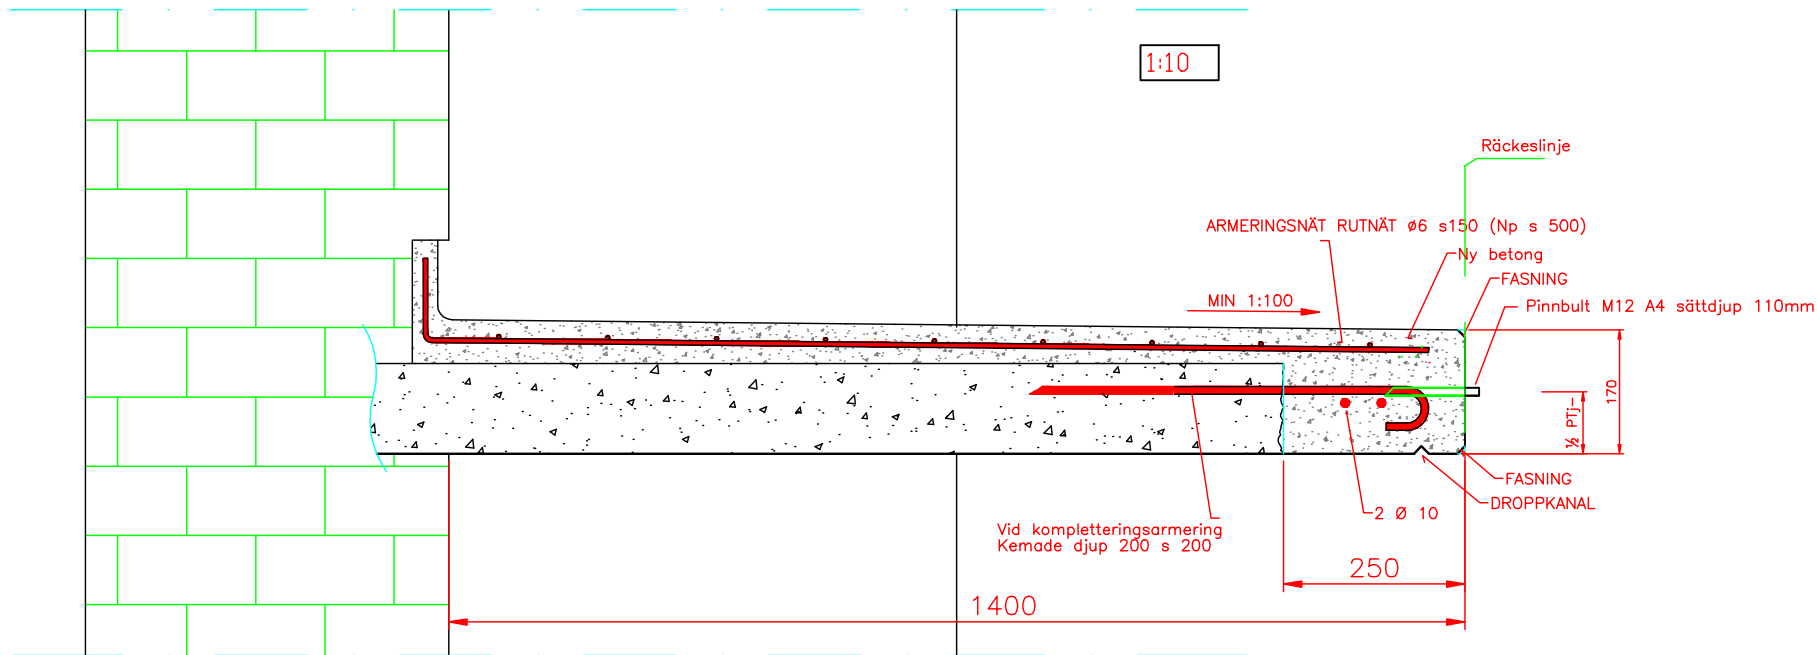

**PRINCIPSEKTION**  
Ny överbetong samt kantbilning

Det.nr		Ant.		Benämning			Material		Mod.nr ämne Dimension		Anm.	
Konstr.		Ritad		L.R.			Kontr.		Stand.		Godk.	
ALCONS		BALKONGENTREPRENAD		Kv. Timmerflotten			Enskede		Skala 1:10		Generell tolerans SS-ISO 2768-m	
Trollesundsvägen 155		124 57 Bandhagen		TFN 08-749 50 66			FAX 08-749 50 01		Objektnummer		Datum	
-		-		-			-		-		2011-10-06	
-		-		-			-		Ritningsnummer		Rev.	
-		-		-			-		M1		-	

Nr.	Ant.	Ändring och/eller medd.-nr	Datum	Inf.	Godk.
-----	------	----------------------------	-------	------	-------