
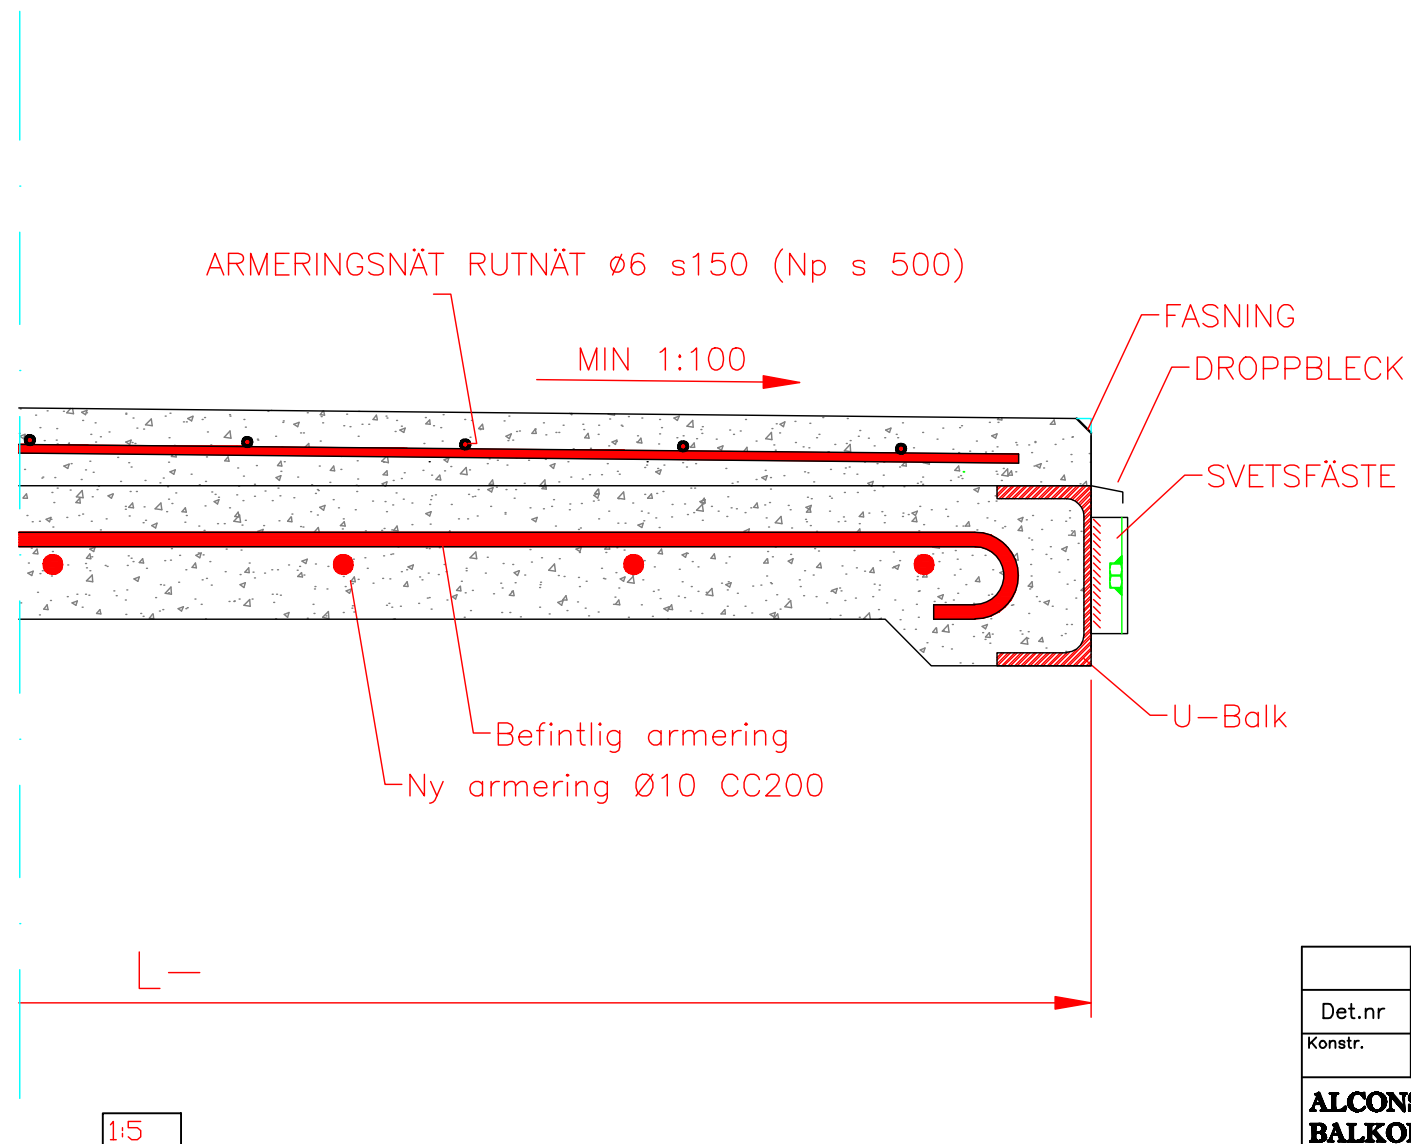


ALCONS BALKONGENTREPENAD

This document must not be copied without our written permission and the contents thereof must not be imparted to a third party nor be used for any unauthorized purpose. Contravention will be prosecuted.

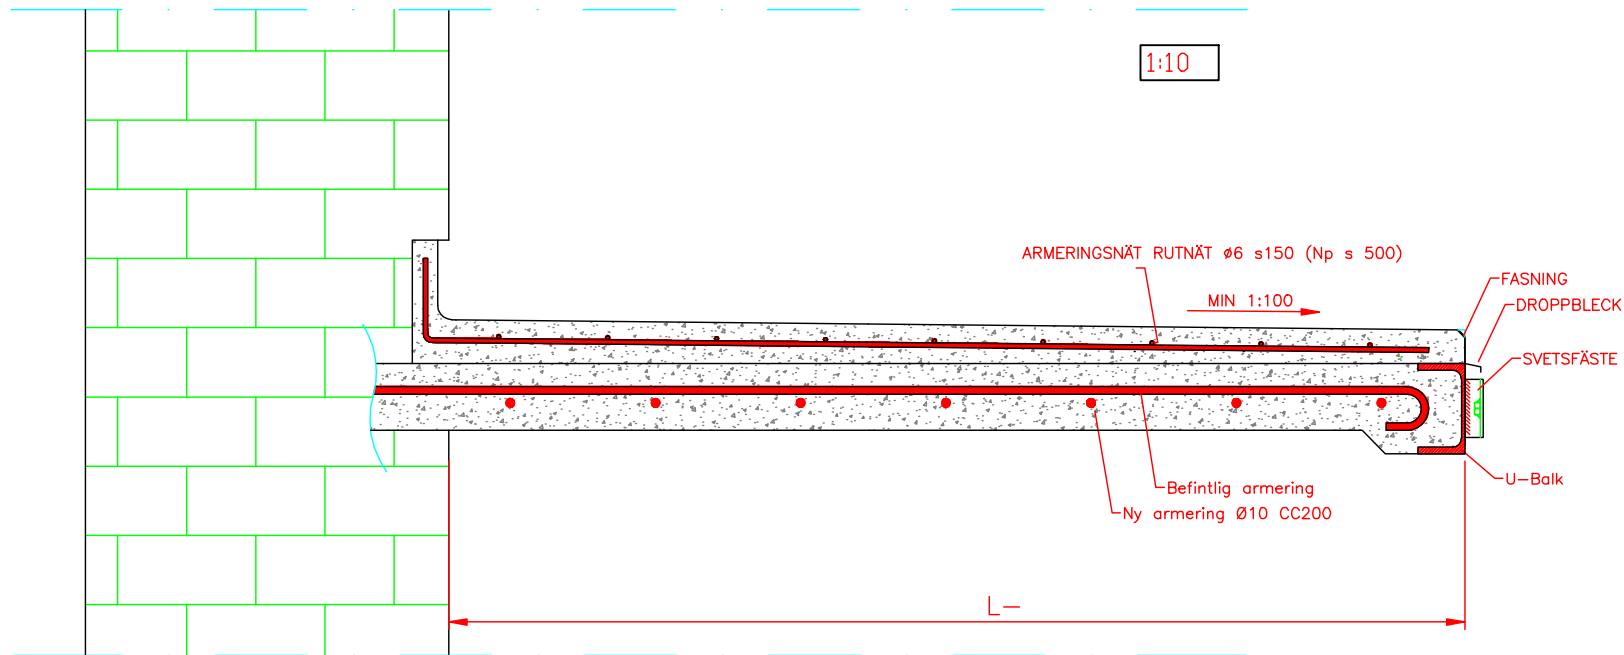

PRINCIPSEKTION

**Renovering balkong
Hel nedbilning**

**Täckande betongskikt
Kanter 40mm
Övrigt 30mm**

		Renovering balkong						
Det.nr	Ant.	Benämning			Material	Mod.nr ämne Dimension	Anm.	
Konstr.	Ritad	Kop.	Konstr.	Stand.	Godk.	Skala	Generell tolerans	
	L.R.					1:10	SS-ISO 2768-m	
ALCONS BALKONGENTREPENAD		Kv. Kinnekulle 2 Stockholm					Objektnummer	Datum
Trollesundsvägen 155 124 57 Bandhagen		TFN 08-749 50 66 FAX 08-749 50 01					-	2011-10-13
Nr.	Ant.	Ändring och/eller medd.-nr	Datum	Inf.	Godk.	Ritningsnummer	Rev.	
						M1		